


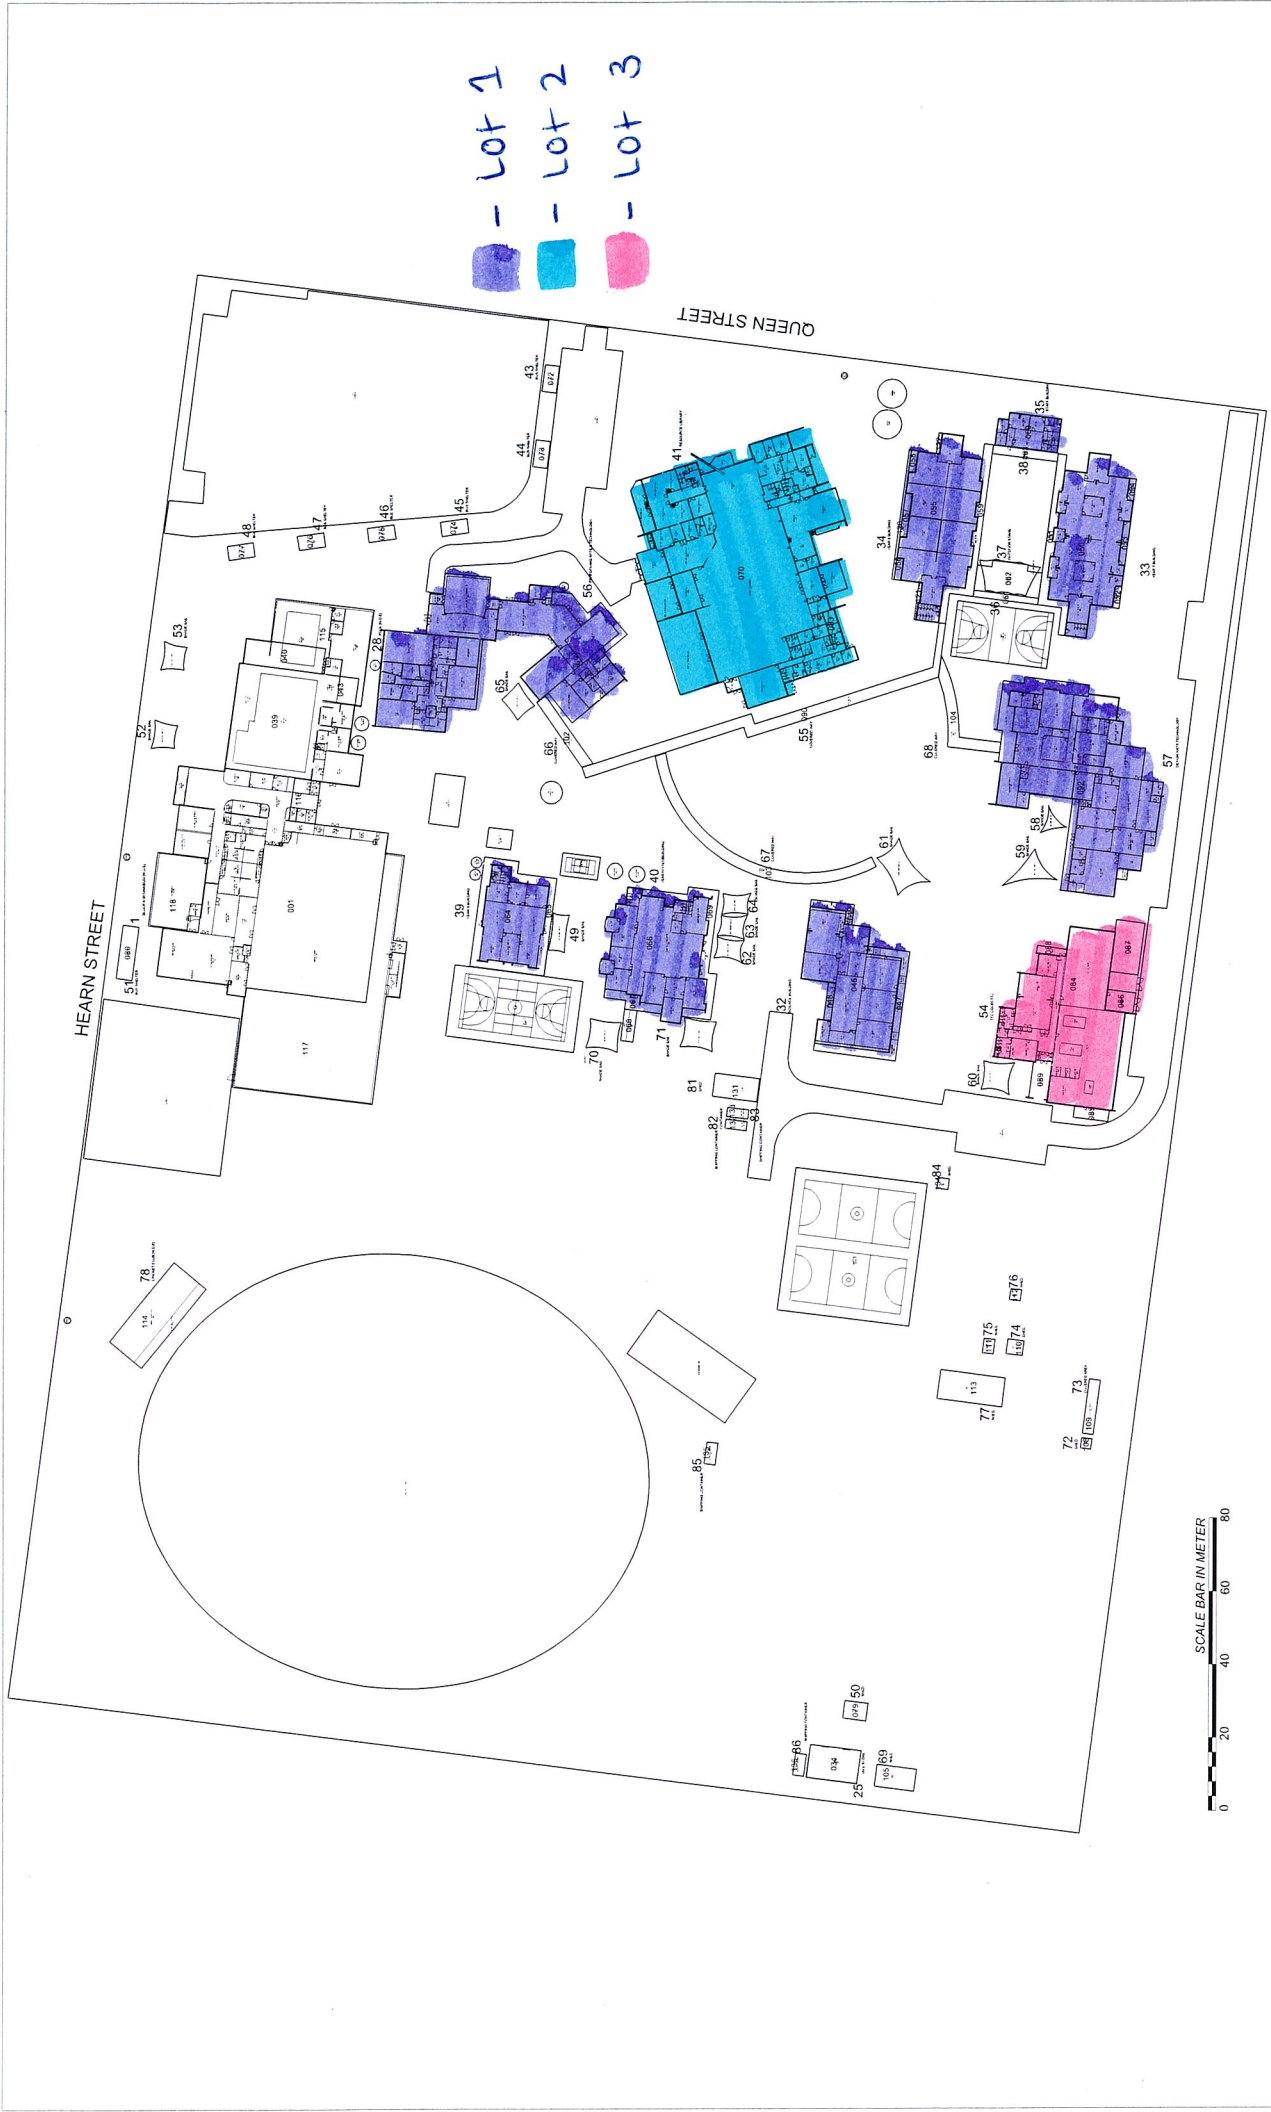

- Lot 1
- Lot 2
- Lot 3

 Education and Training	These drawings were prepared by the Department of Education and Training. Any Queries relating to these drawings should be referred to the School Asset Data Team. Email: sams@education.vic.gov.au	School Asset Drawing	Drawing Name: SITE PLAN	Scale: SEE SCALE BAR
	Colac Secondary College 173 Queen Street Colac 3250	Colac Secondary College School No 8864 Region no: 74 SOUTH-WESTERN VICTORIA		